
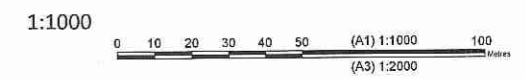


**LEGEND :**

- EXISTING 150mm DIA SEWER TO REMAIN — S —
- EXISTING 150mm DIA SEWER TO BE REMOVED - - - S - - -
- EXISTING 150mm DIA SEWER TO BE REMOVED AND REPLACED WITH 225 DIA SEWER — S — S — S —
- EXISTING SEWER PRESSURE MAIN — RM —
- PROPOSED 150mm DIA SEWER MAIN —

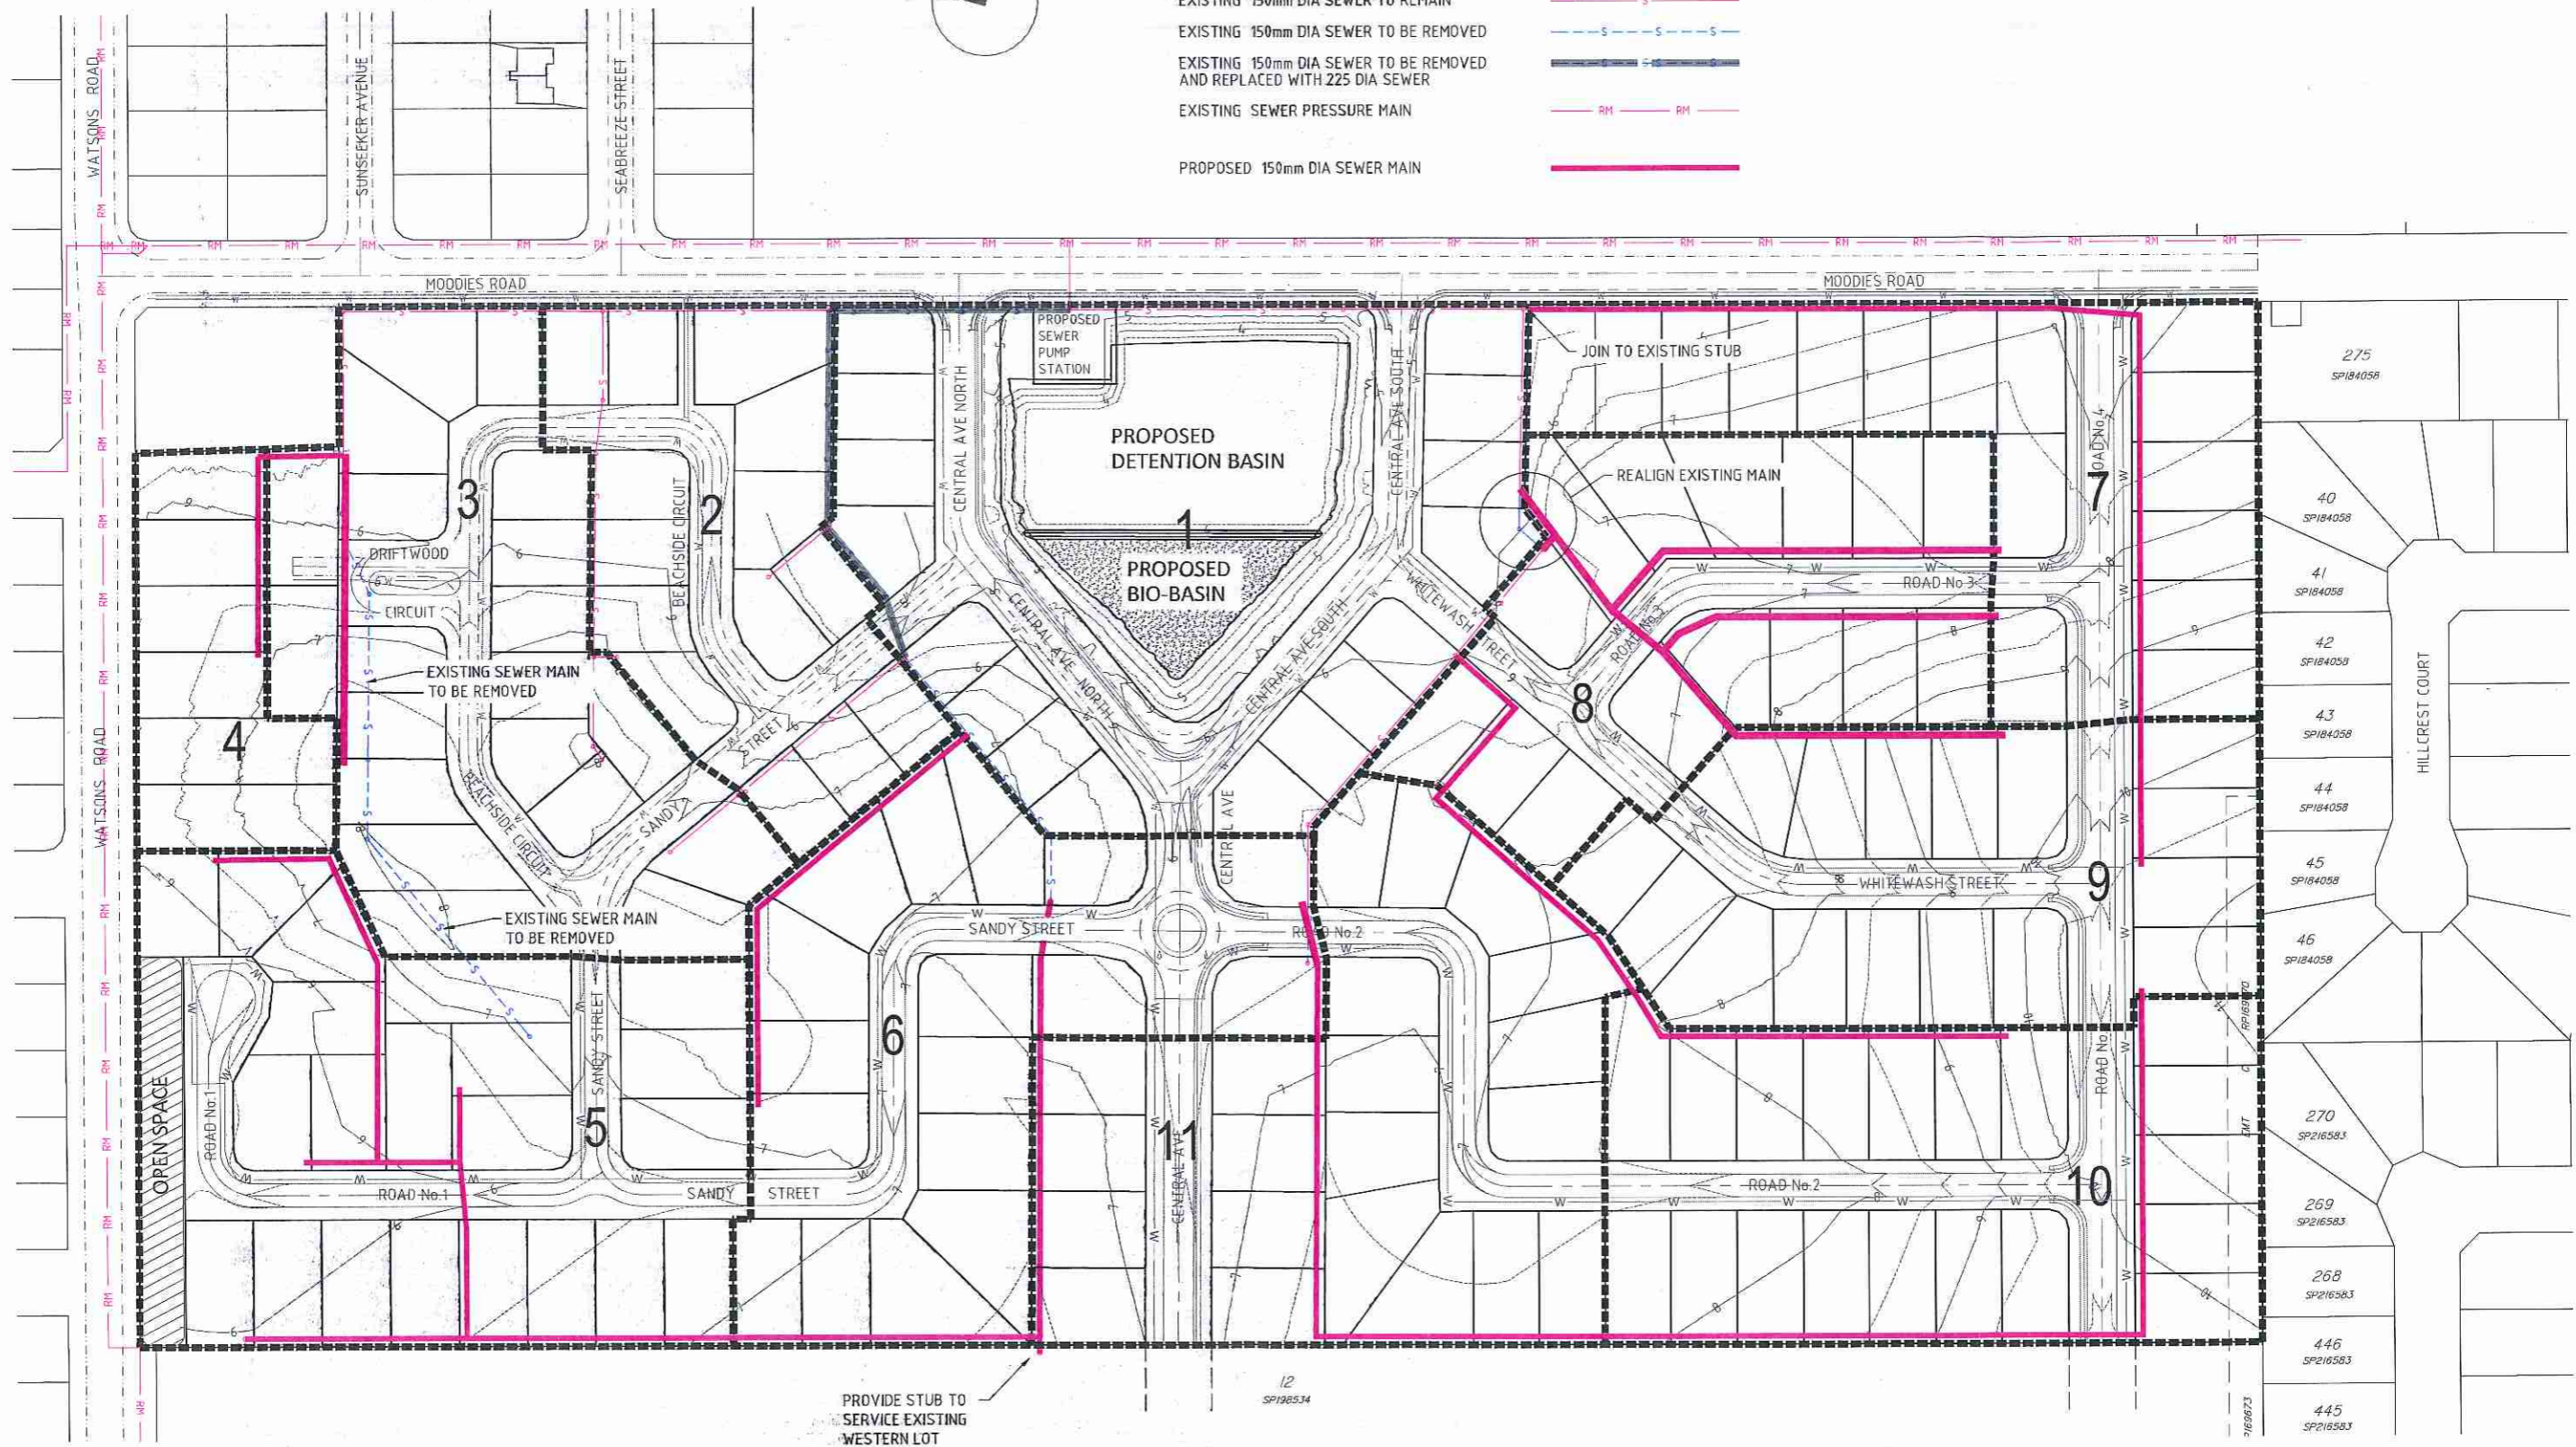

BRISBANE - SUNSHINE COAST - CENTRAL QLD  
 SUNSHINE COAST  
 237-239 Bradman Avenue,  
 Maroochydore Qld 4558  
 P 07 5443 2500 W www.jfop.com.au  
 JFP URBAN CONSULTANTS PTY. LTD. A.C.N. 050 414 045

PLANNERS  
 URBAN DESIGNERS  
 SURVEYORS  
 ENGINEERS  
 LANDSCAPE ARCHITECTS

**ENGINEERING CONCEPT - SEWER RETICULATION LAYOUT**

6 & 32 MOODIES ROAD, BARGARA  
 INVESTEC BANK (AUSTRALIA) LIMITED

PROJECT:	PLAN:	ISSUE:	NORTH:
B3376E	SKSEW01 B		
SCALE:	DATE:		
1:1000 @ A1	19/06/14		
FILE NAME:			